
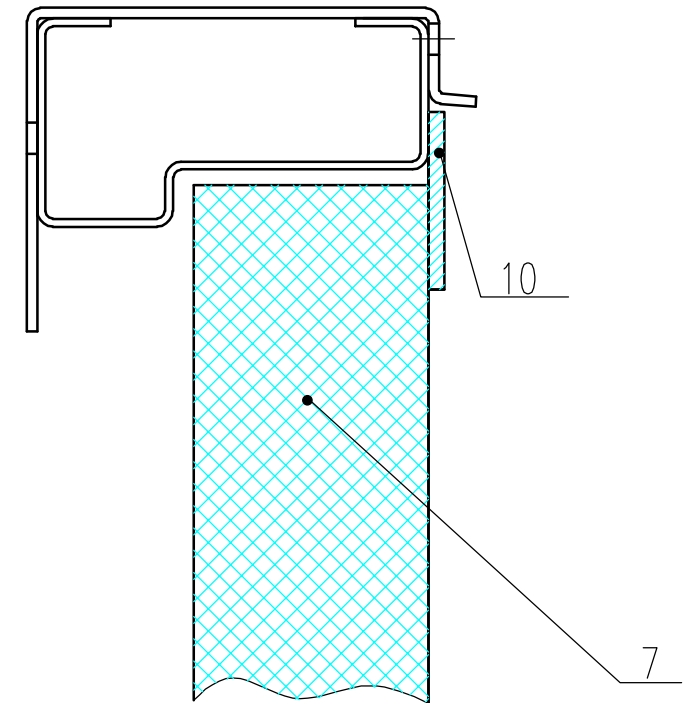


# Anti-Vandal Window Shutter

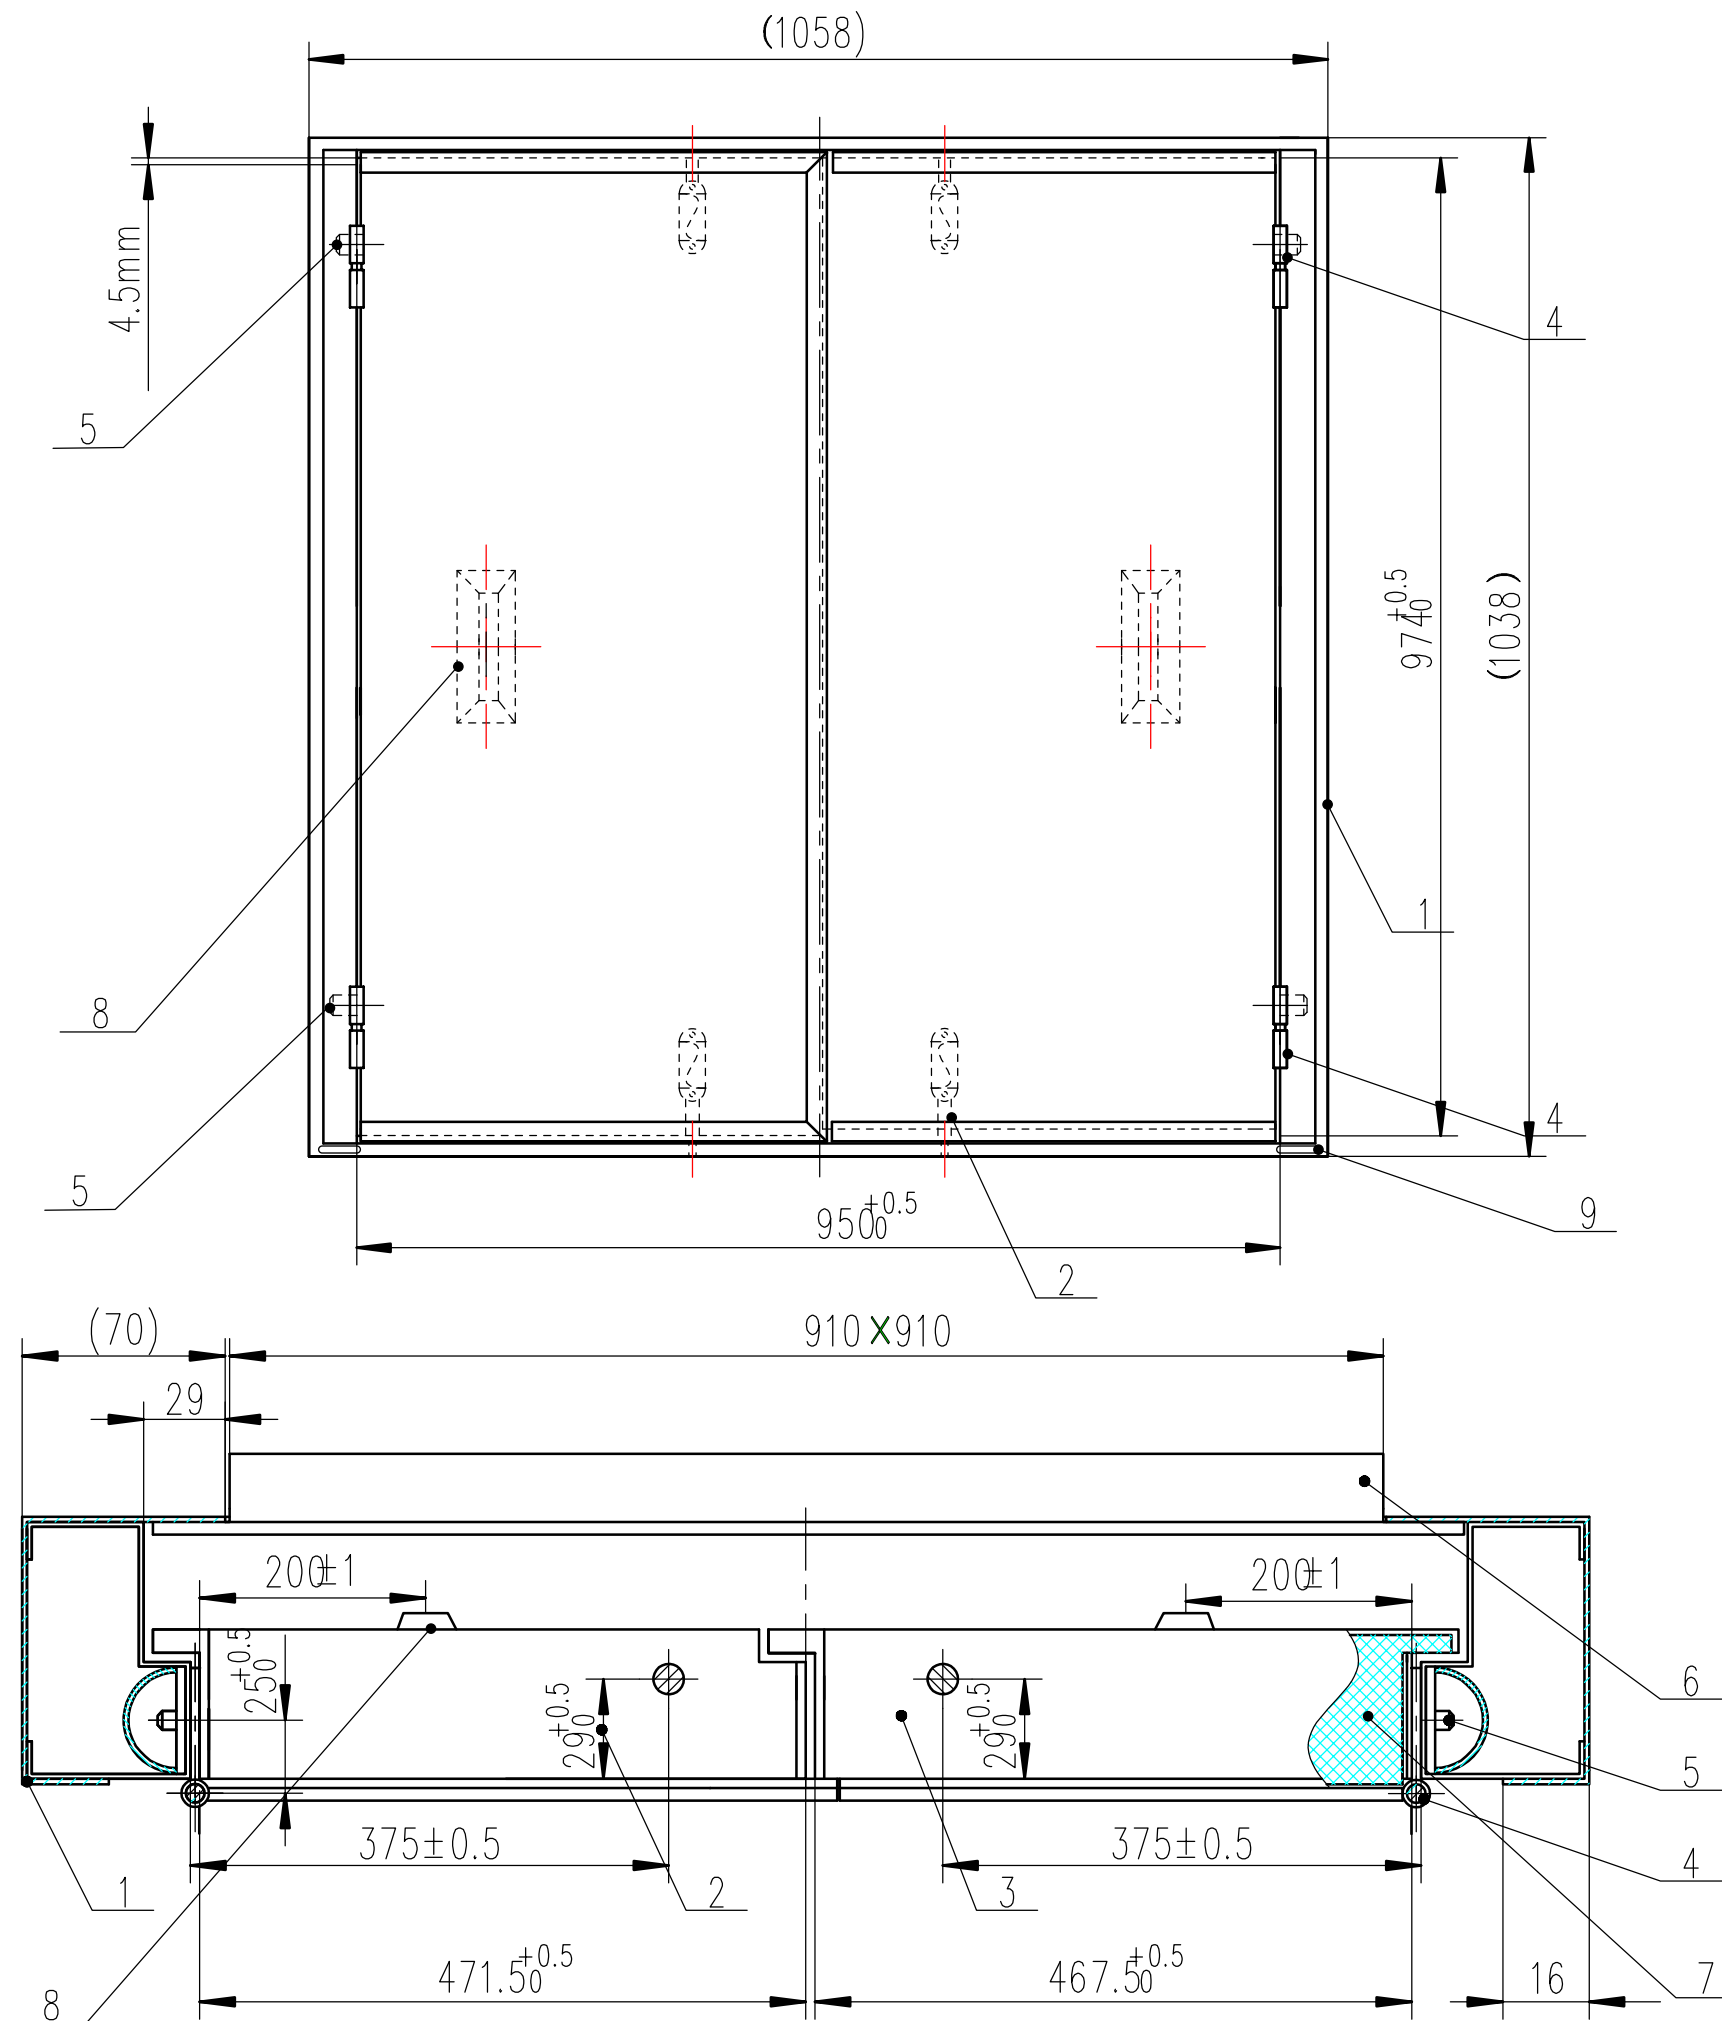

1. Galvanised 1038 x 1038mm enclosed frame with PU foam insulation
2. Finger bolts with internal reinforcement
3. Reinforcing 4mm round bar mesh inside door leaf
4. S/Steel lift off Flag hinges
5. Integrated dog bolts
6. Aluminium single/double glazing unit option available
7. 45mm shutter leaves with high density PU foam insulation
8. Finger pull handles
9. Drain plugs
10. 3mm Anti-jimmy Flange